


PLAN INCADRARE

Scara 1:5000



AMPLASAMENT STUDIAT

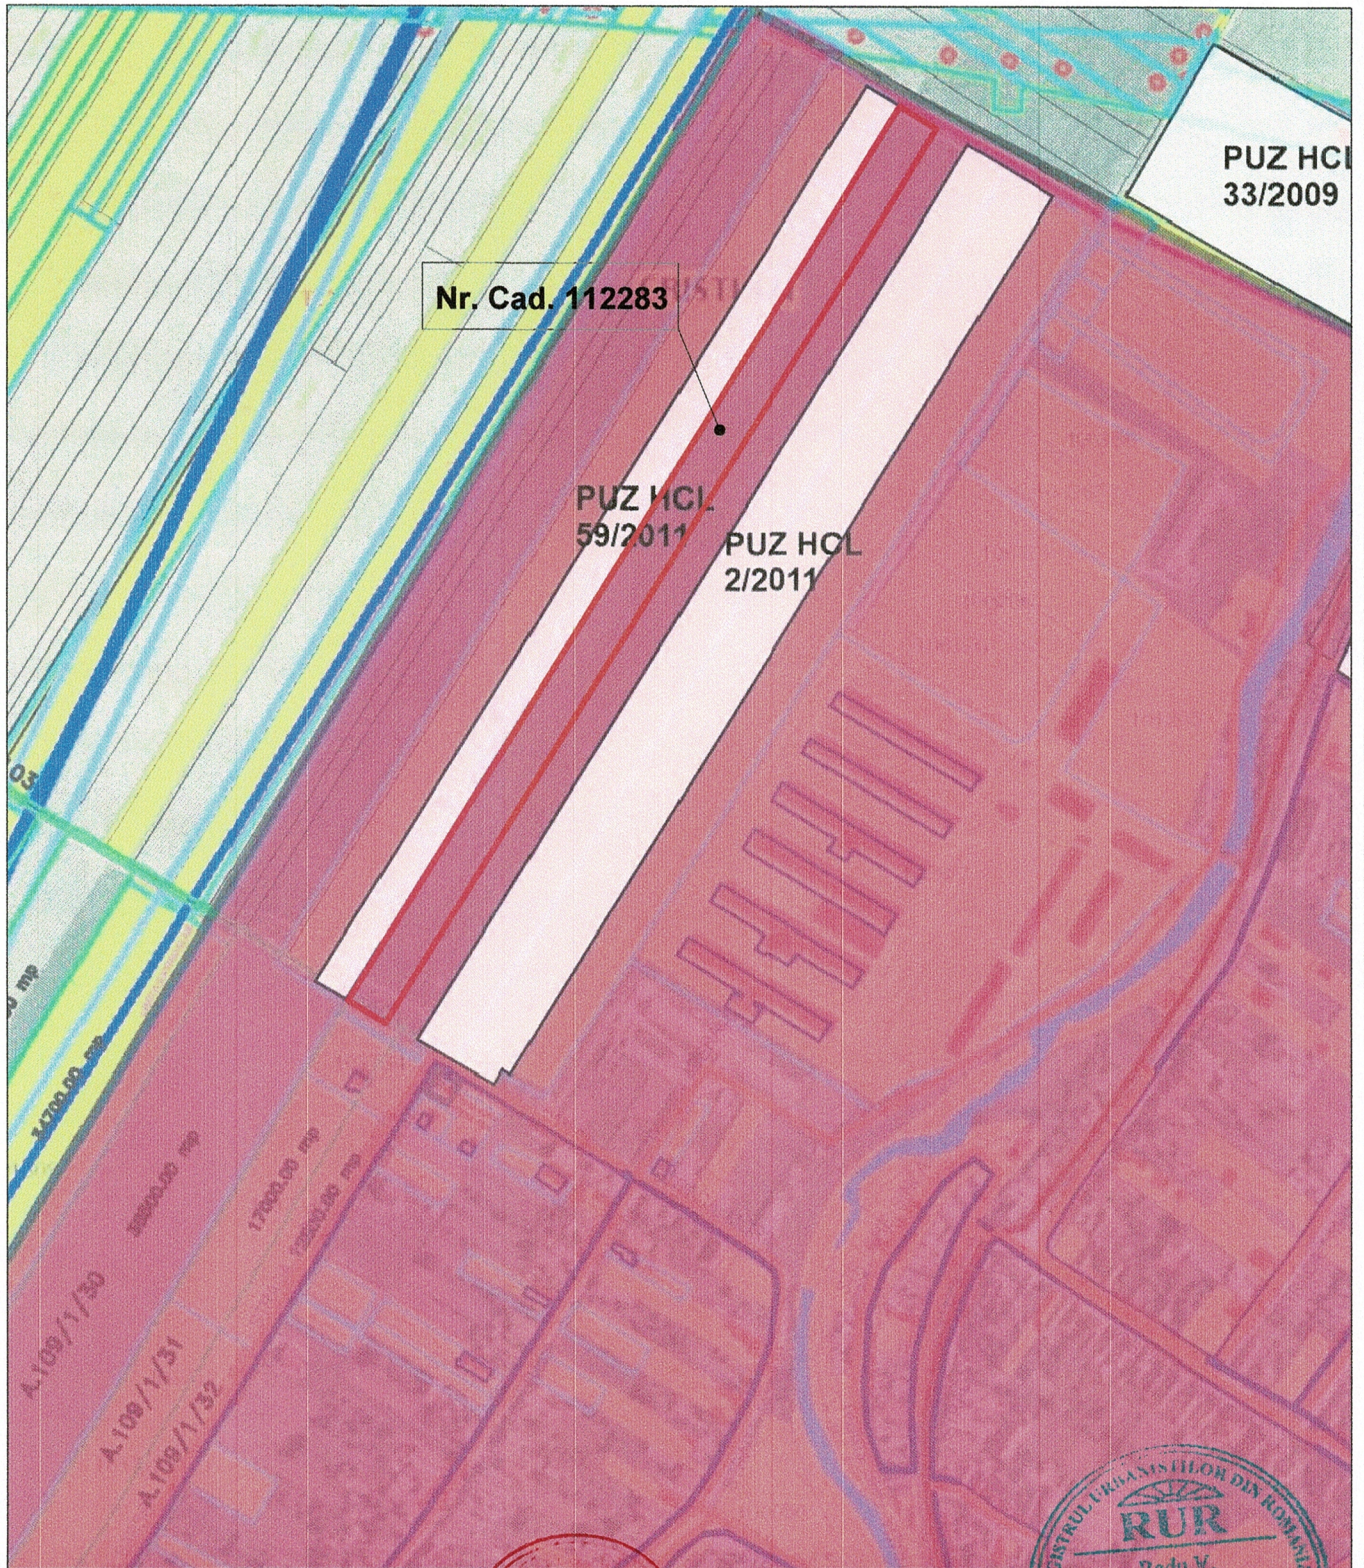

Proiectant : s.c. ARH POINT S.R.L. J-08 / 1740 / 2007		Beneficiar : REHHAHN JENS REINE si REHHAHN CARMEN-IOANA		Proiect nr. : U06 / 2020	
Sef proiect : RADU NICA <i>[Signature]</i>		Titlu proiect : ELABORARE P.U.Z. - Zona de locuinte si functiuni completetare		Faza : P.U.Z.	
Proiectat : ALINA RUDEI <i>[Signature]</i>		Data : 10 / 2020		Nr. plansa : A. 02	
Desenat : ALINA RUDEI <i>[Signature]</i>		PLAN CU PUZ -uri IN ZONA			